

Figure 1 Context Map

Brewster Avenue/Arlington Boulevard, El Cerrito

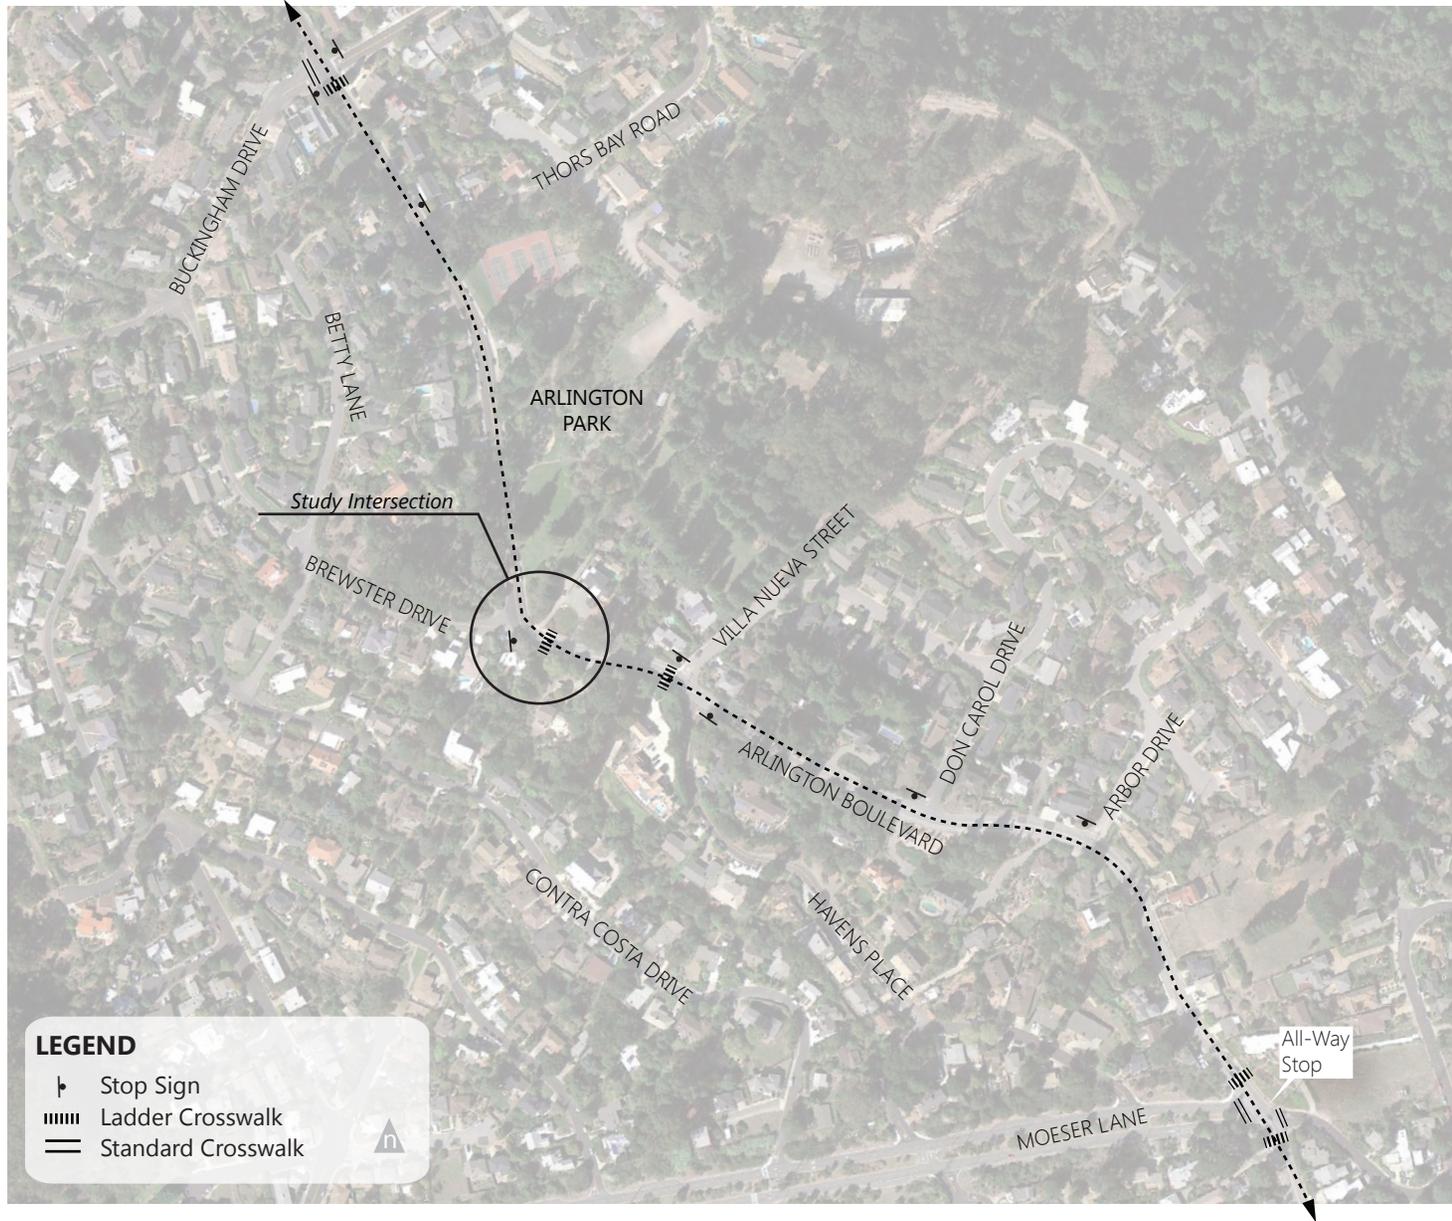


Figure 2 Brewster Drive/Arlington Boulevard Site Photos

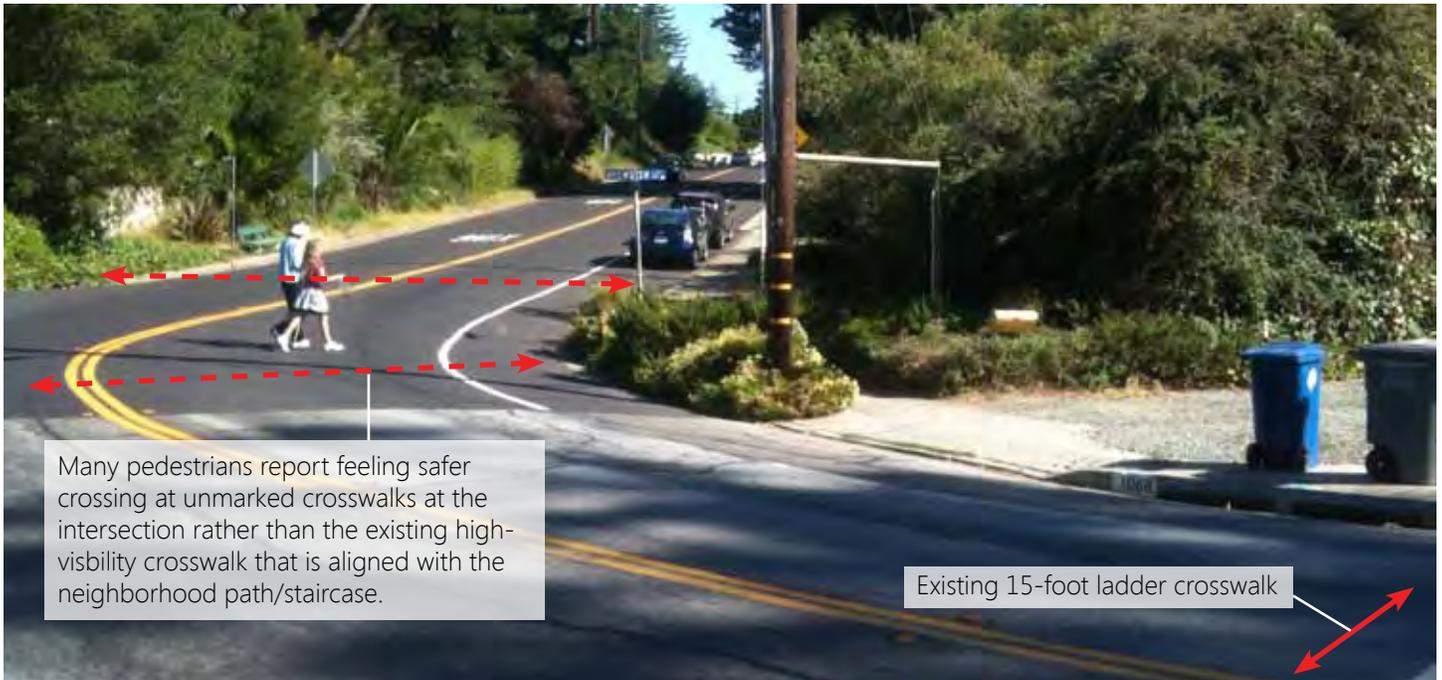


Figure 3 Phase 1 Concept Design
 Brewster Avenue/Arlington Boulevard, El Cerrito

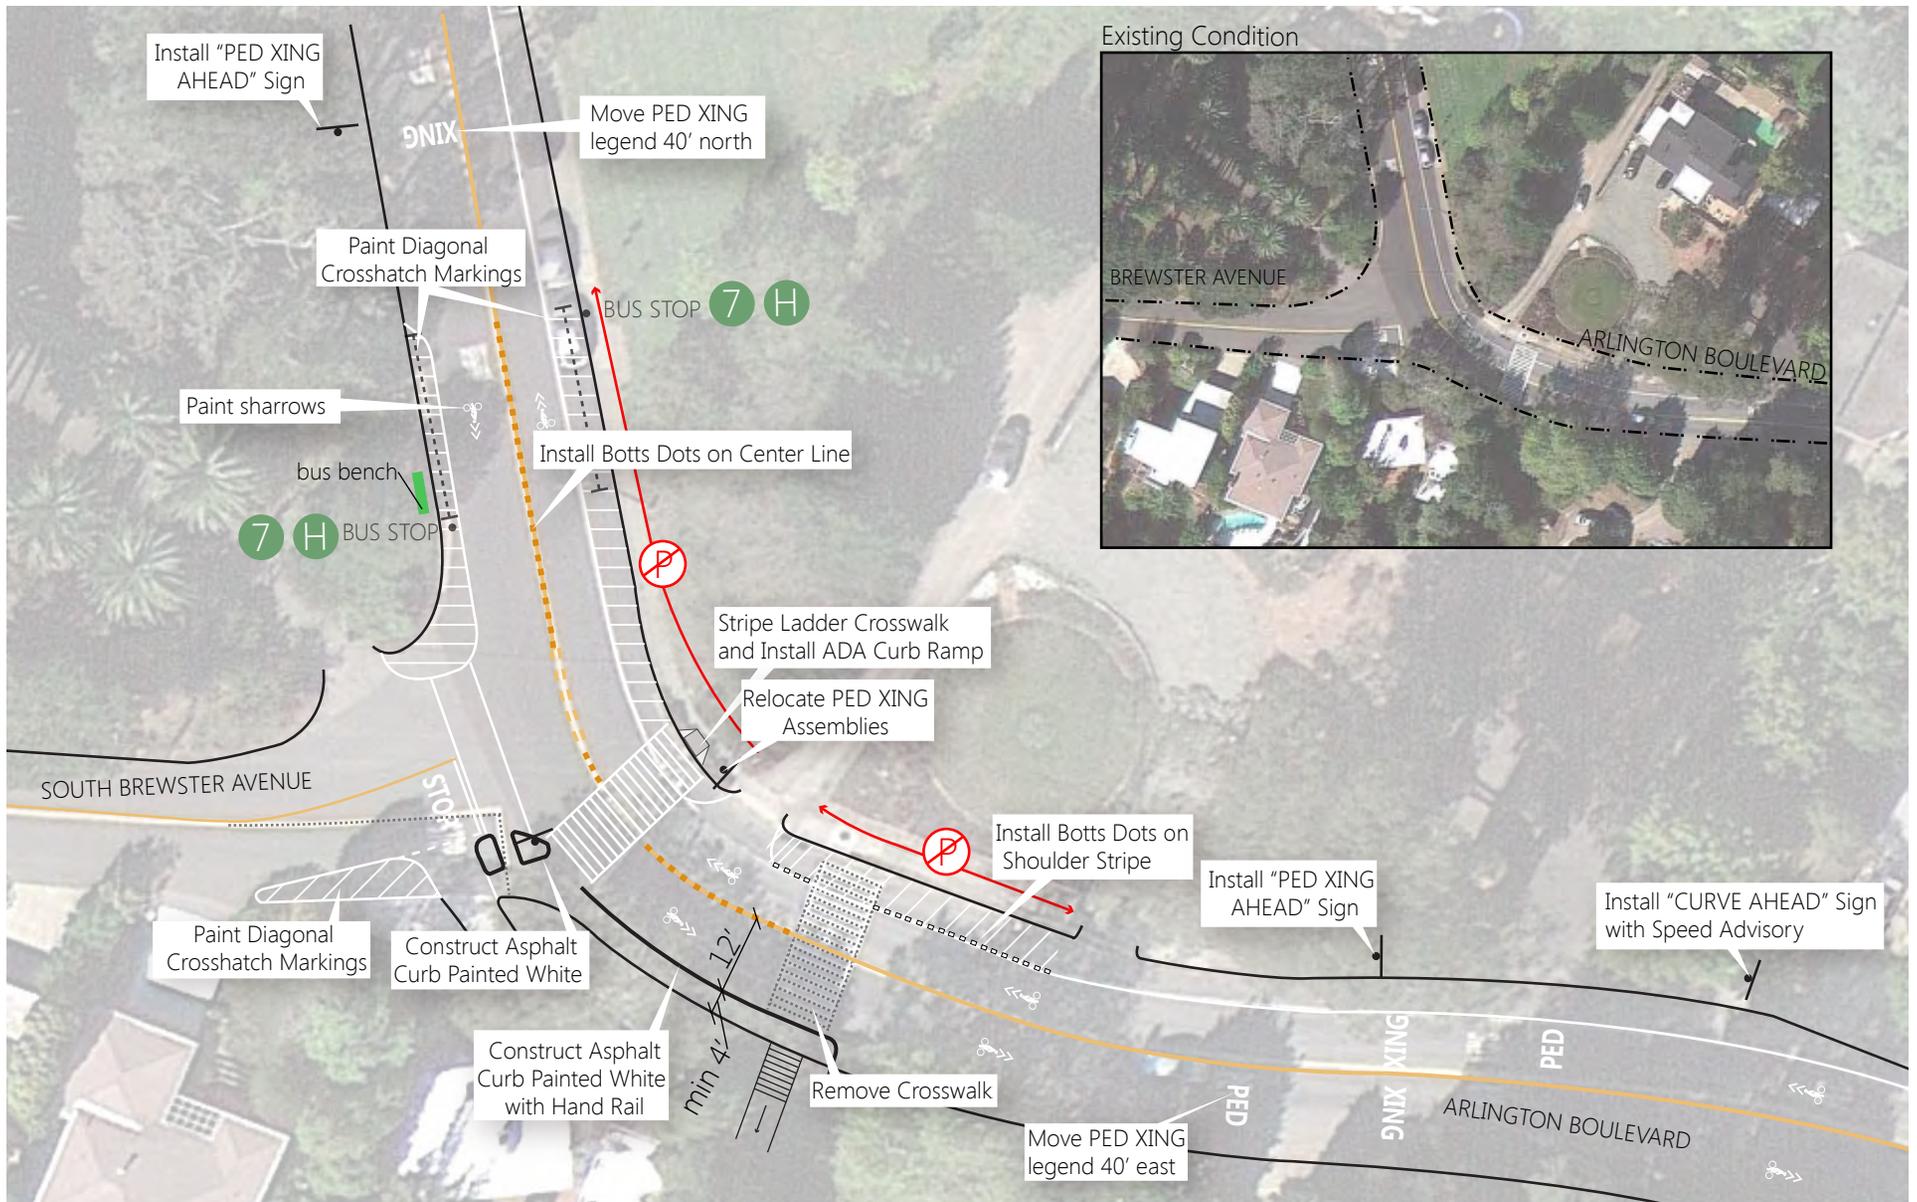


Figure 4 Phase 2 Concept Design
 Brewster Avenue/Arlington Boulevard, El Cerrito

