




# ACCESS, SAFETY & PLACEMAKING DEL NORTE BART



- LEGEND**
- Stop Sign
  - Multi-Use Trail
  - Rapid Flashing Beacon
  - Wayfinding Sign
  - Limit Of Work

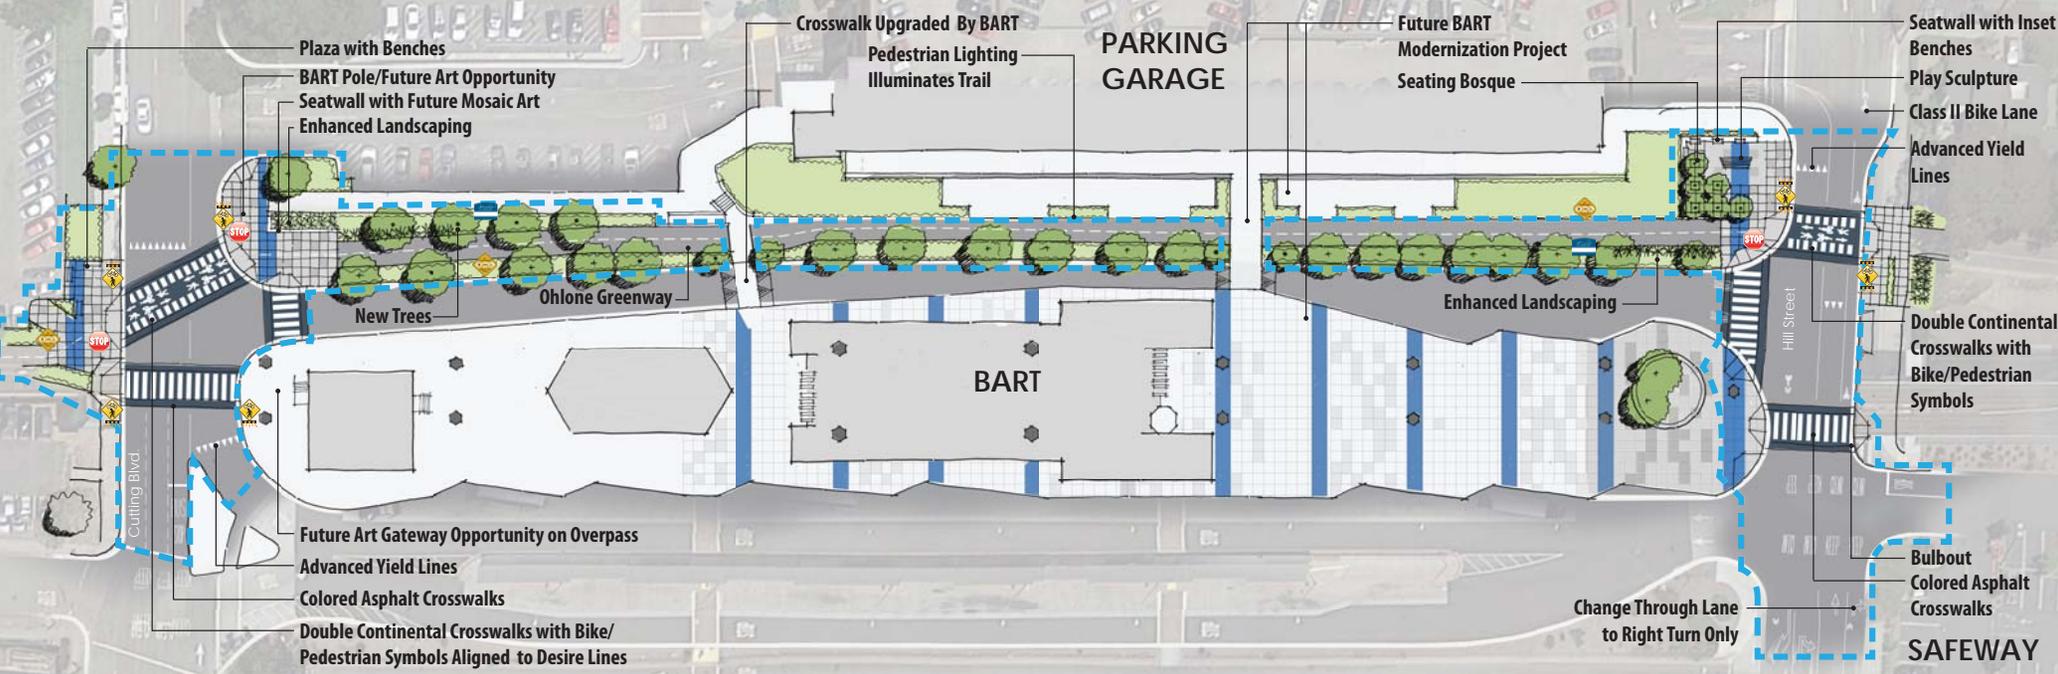

**PREFERRED  
DESIGN PLAN**  
November 10, 2015